

page
6 of

• Date: 7/16/19 • Location: 9 East 11th Street, New York, NY - 10th Floor
 • Case #: 31E-NY-3827571 • Preparer: SA Margaret Girard
 • Date: 7/11/19 • Preparer: SOS Kimberly Neder

9 E 71
NEW YORK

The Office of
THOMAS W. DESPONT

MECHANICAL ENGINEERS


John L. Albert

STRUCTURAL ENGINEERS

John L. Albert

Permit No.

REVISIONS
 1. 10/27/19 REVISION
 2. 11/15/19 REVISION
 3. 12/10/19 REVISION
 4. 12/10/19 REVISION
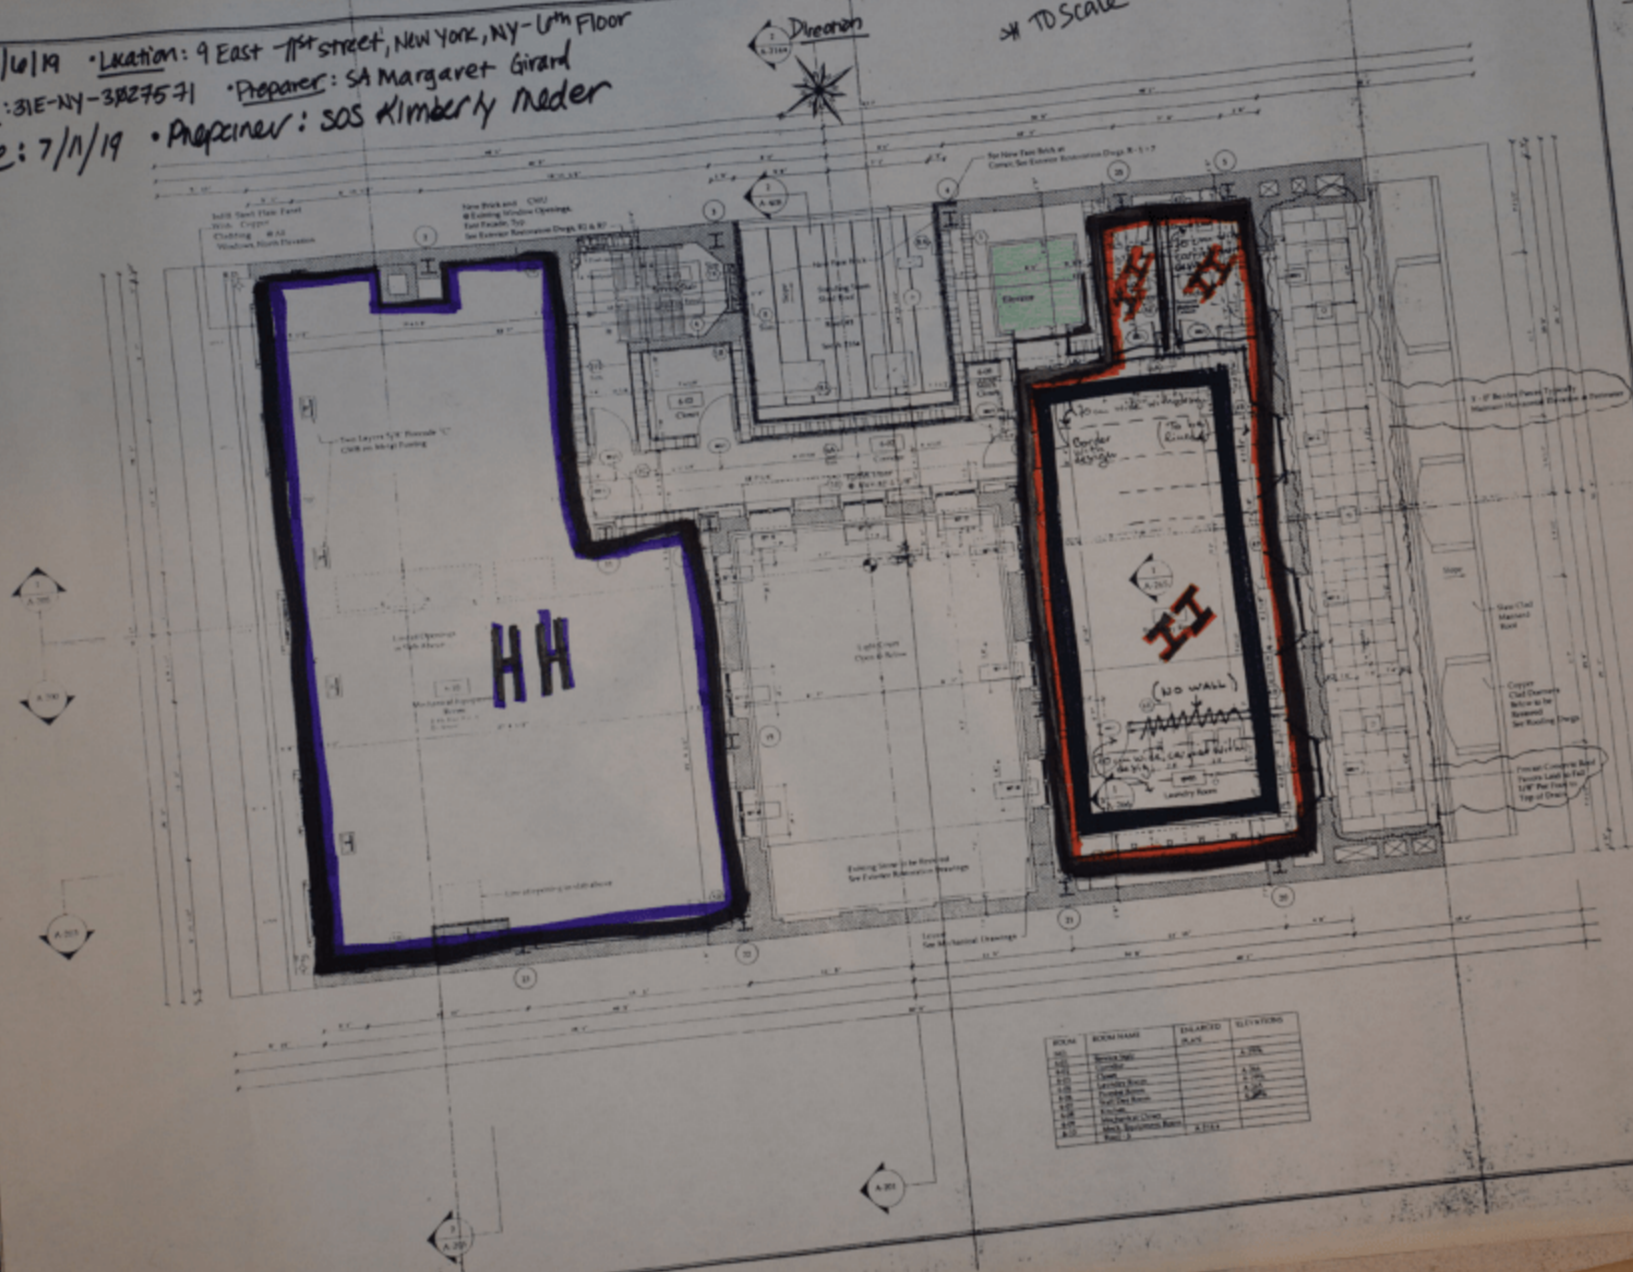

SIXTH FLOOR PLAN
 PLAN LEVEL 60-1 10'
 DATE: MAY 15, 1999
 SCALE: 1/4" = 1'-0"
 DRAWING: A-107